

**Addendum #1
February 23, 2017
IFB-17-912
Support & Replace Sagging Sub Floors at Kitchen/Laundry
1711 Kensington Ave, KC MO**

**Housing Authority of Kansas City
920 Main Street, Suite 701
Kansas City, MO 64105**

NOTICE TO ALL RESPONDENTS

The following addendum to the Invitation for Bid comprises this addendum and is hereby made part of the IFB.

- ***8-1/2" x 11" Sketched drawing showing the location and specifications for the required works (attached)***

There are no other changes at this time.

This written response is being submitted to the Housing Authority of Kansas City, Missouri in conjunction with the Invitation for Bid (IFB)-17-912 dated February 16, 2017.

I hereby represent that I am a duly authorized agent for the company identified below, AND THAT I HAVE RECEIVED THE ADDENDUM #1.

Company: _____


Authorized Signatory: _____
Printed Name

Title: _____

Signature: _____

Date: _____

NOTE: THIS COVER PAGE MUST BE ATTACHED TO THE WRITTEN BID SUBMITTED IN RESPONSE TO THIS IFB.

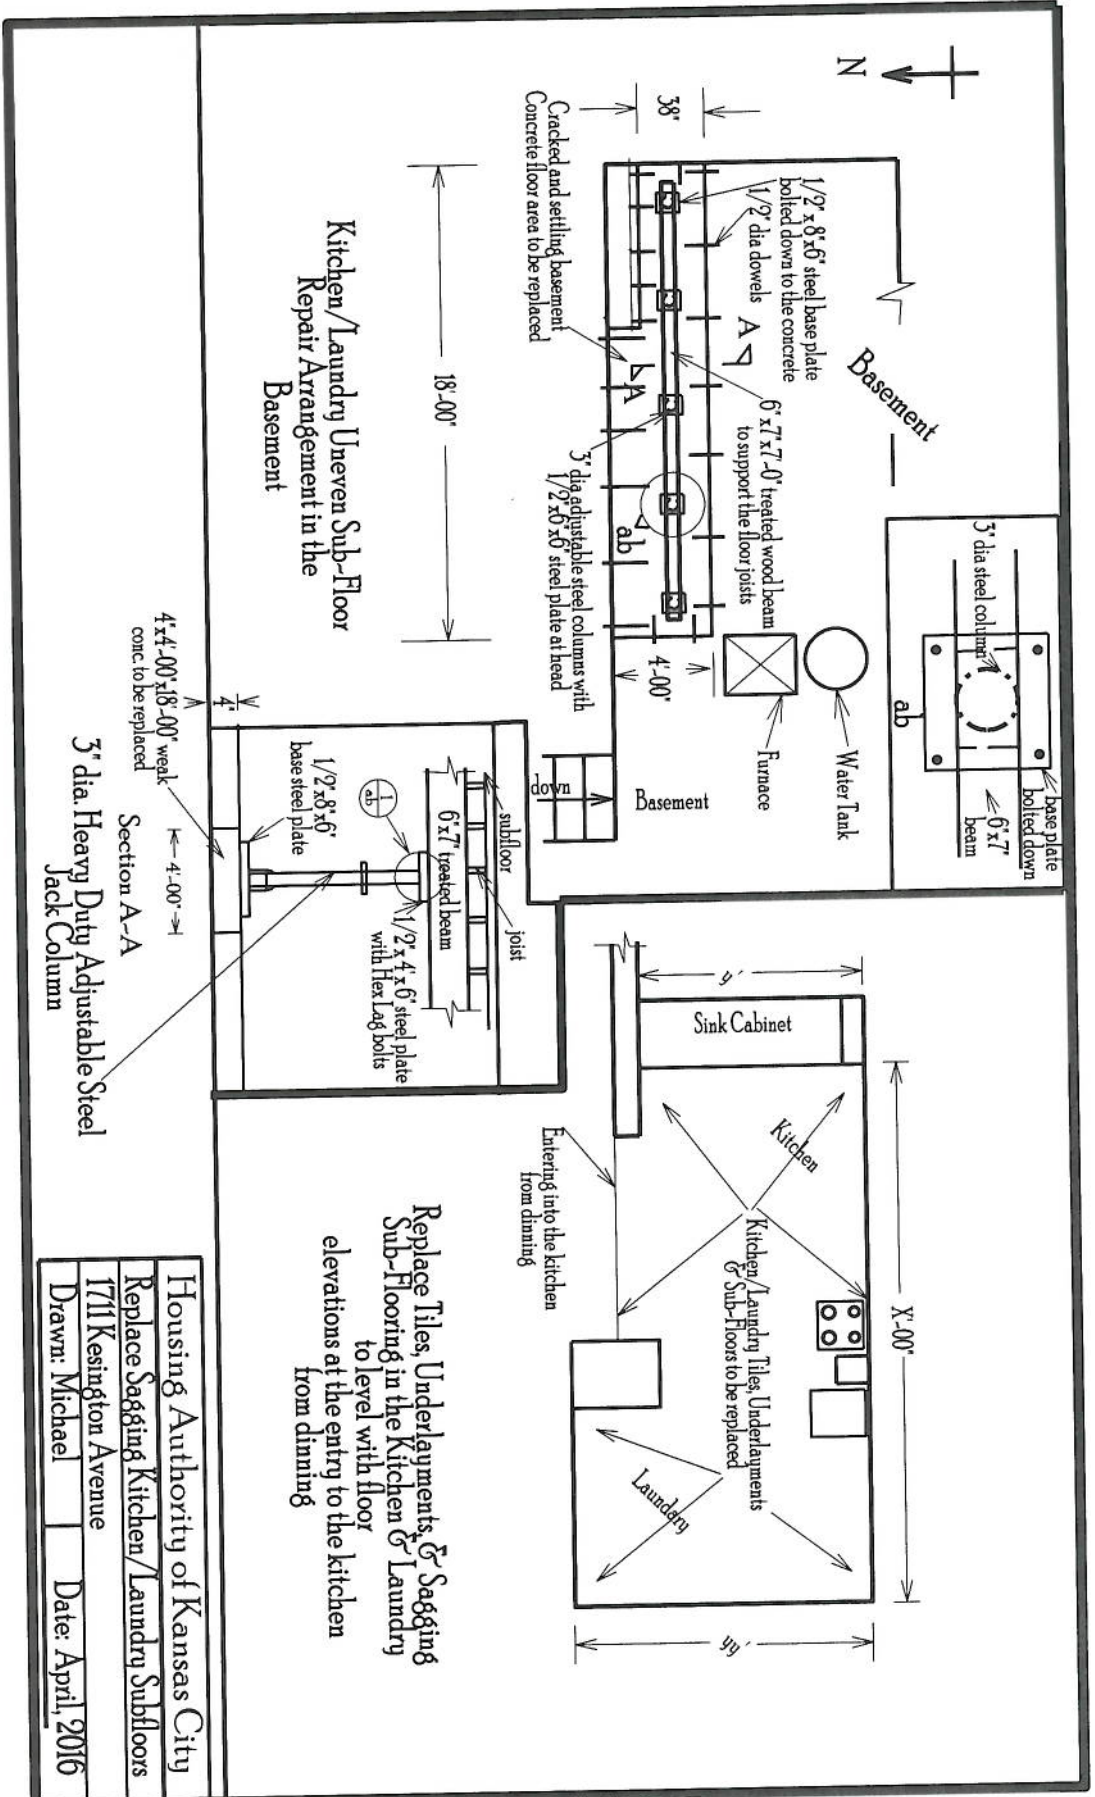

Replace Tiles, Underlaments, & Sagging Sub-Flooring in the Kitchen & Laundry to level with floor elevations at the entry to the kitchen from dining

Housing Authority of Kansas City	
Replace Sagging Kitchen/Laundry Subfloors	
1711 Kestington Avenue	
Drawn: Michael	Date: April, 2016